


【縮尺1/25,000】

店舗位置図(広域図)

添付図1





【縮尺:1/600】

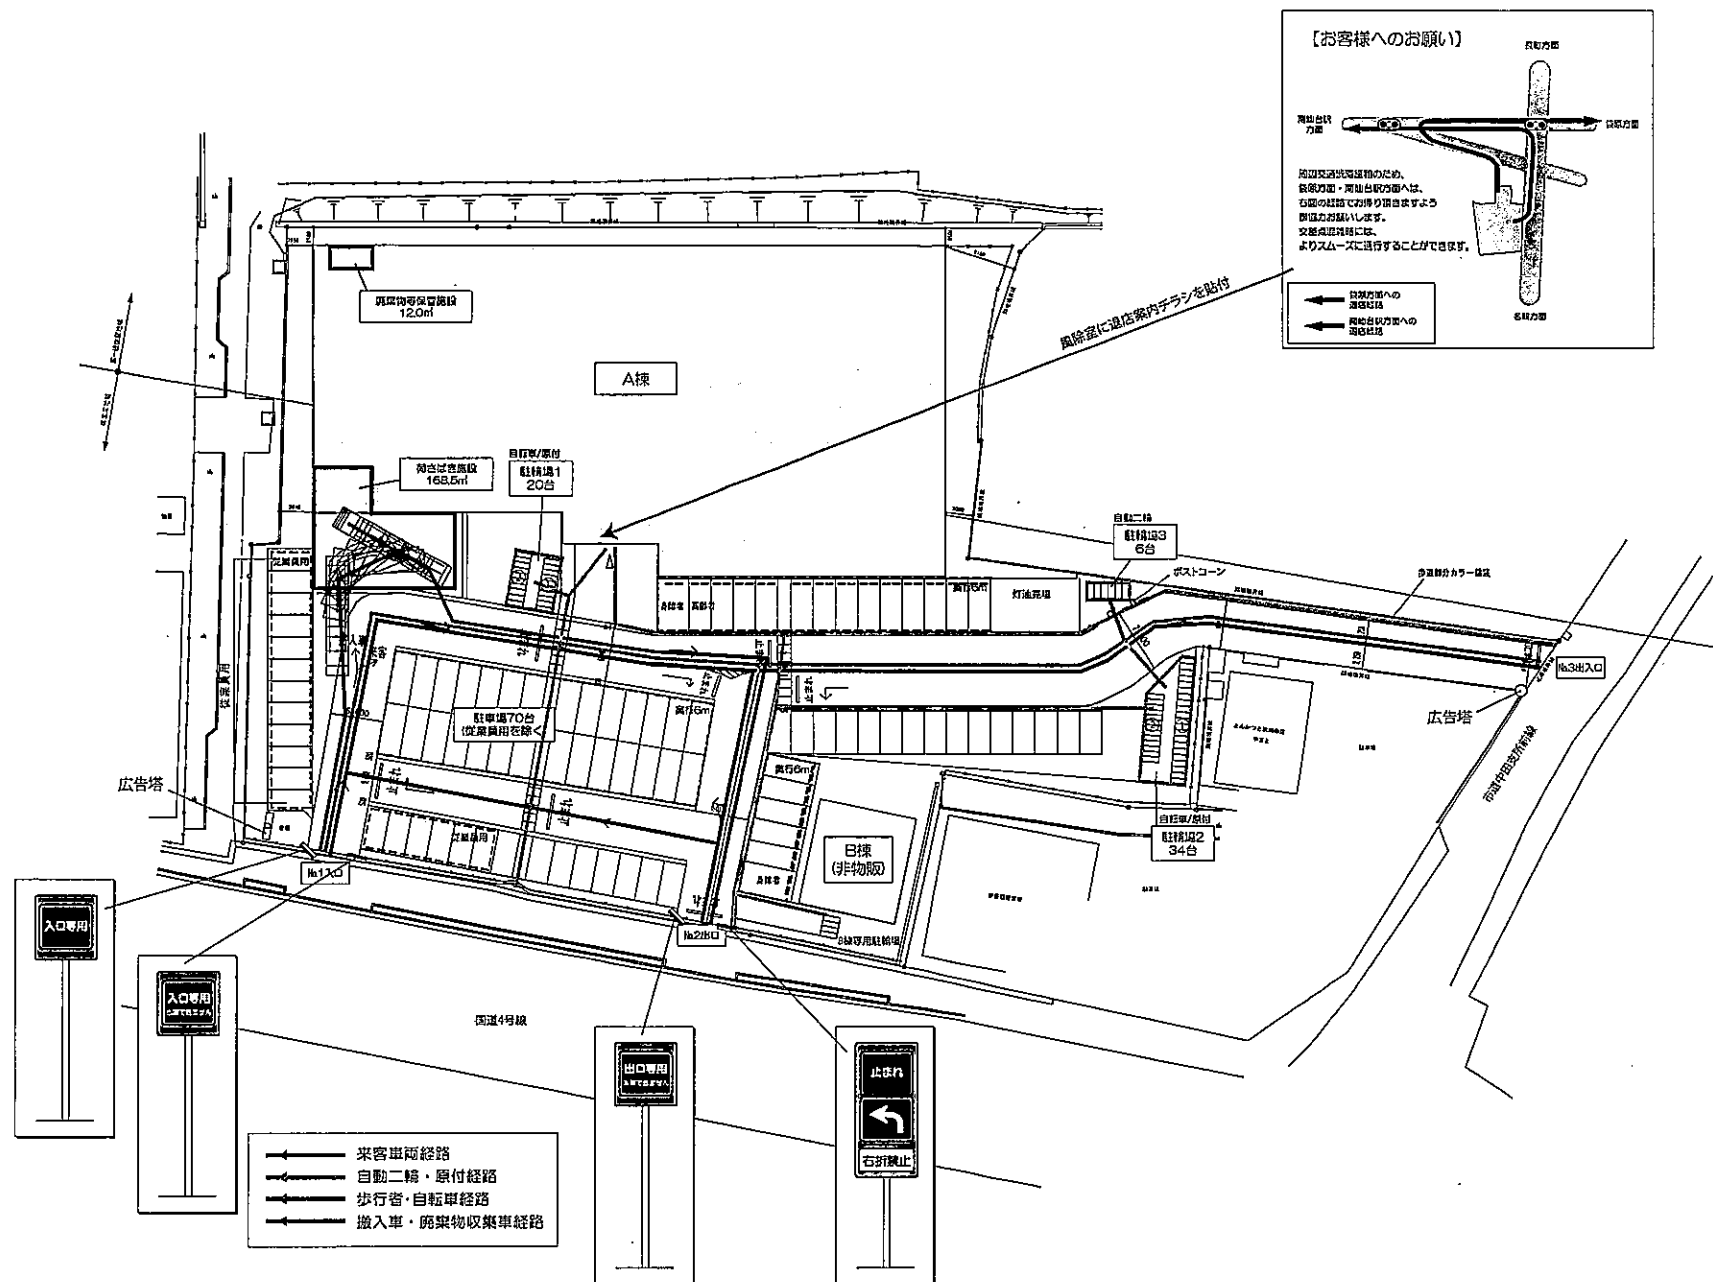

車両・歩行者等経路図

添付図 6



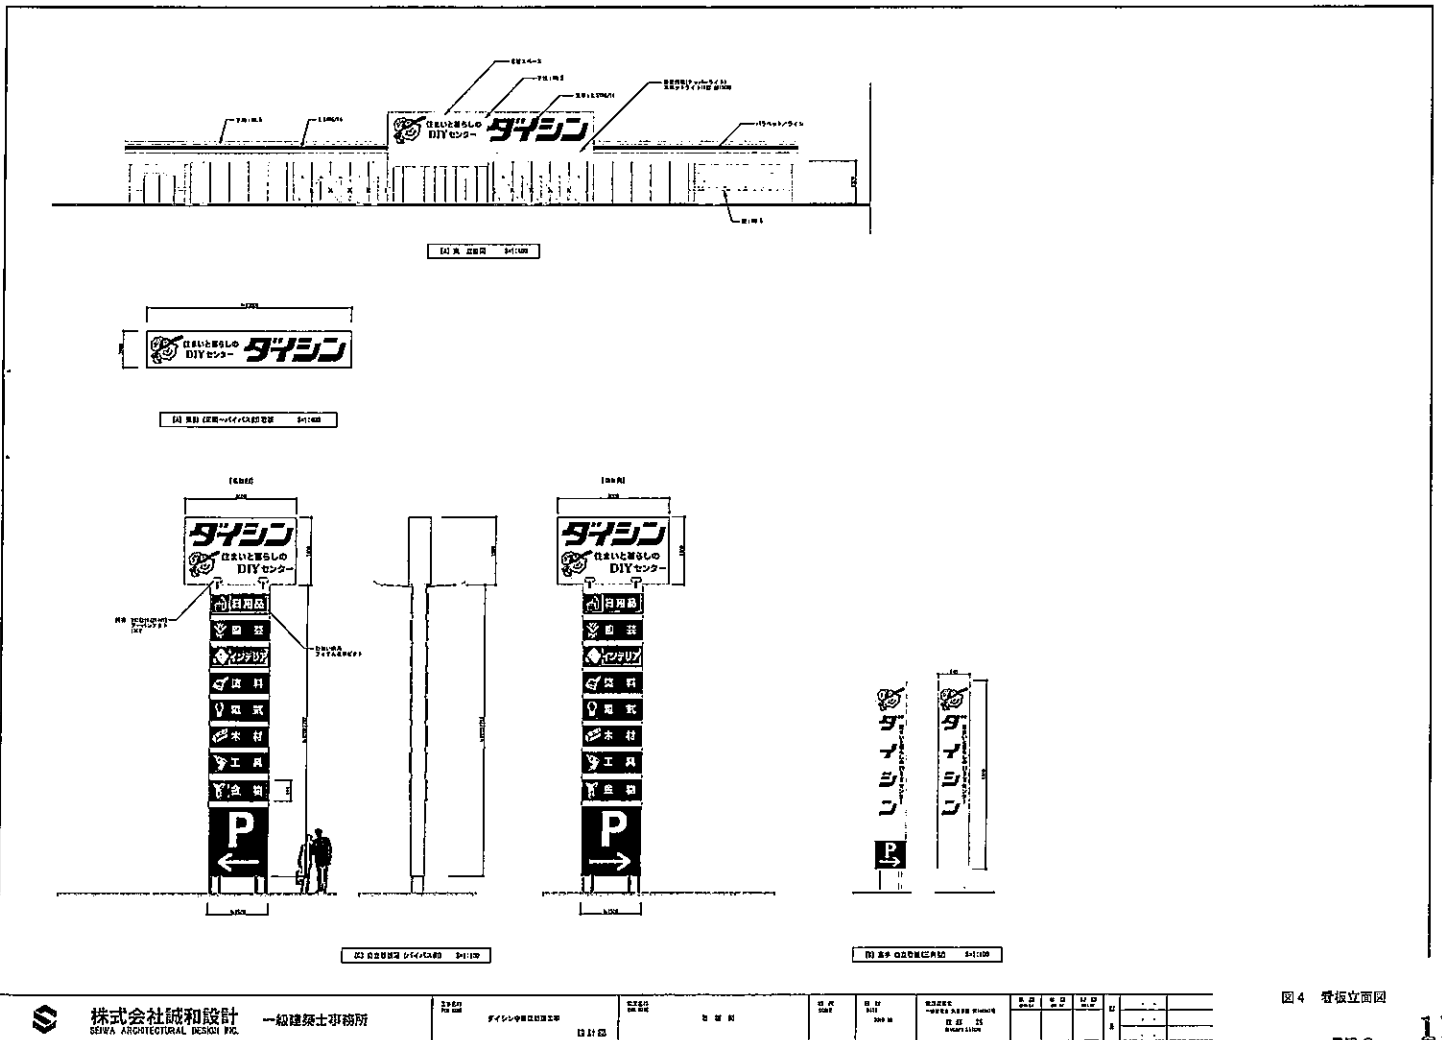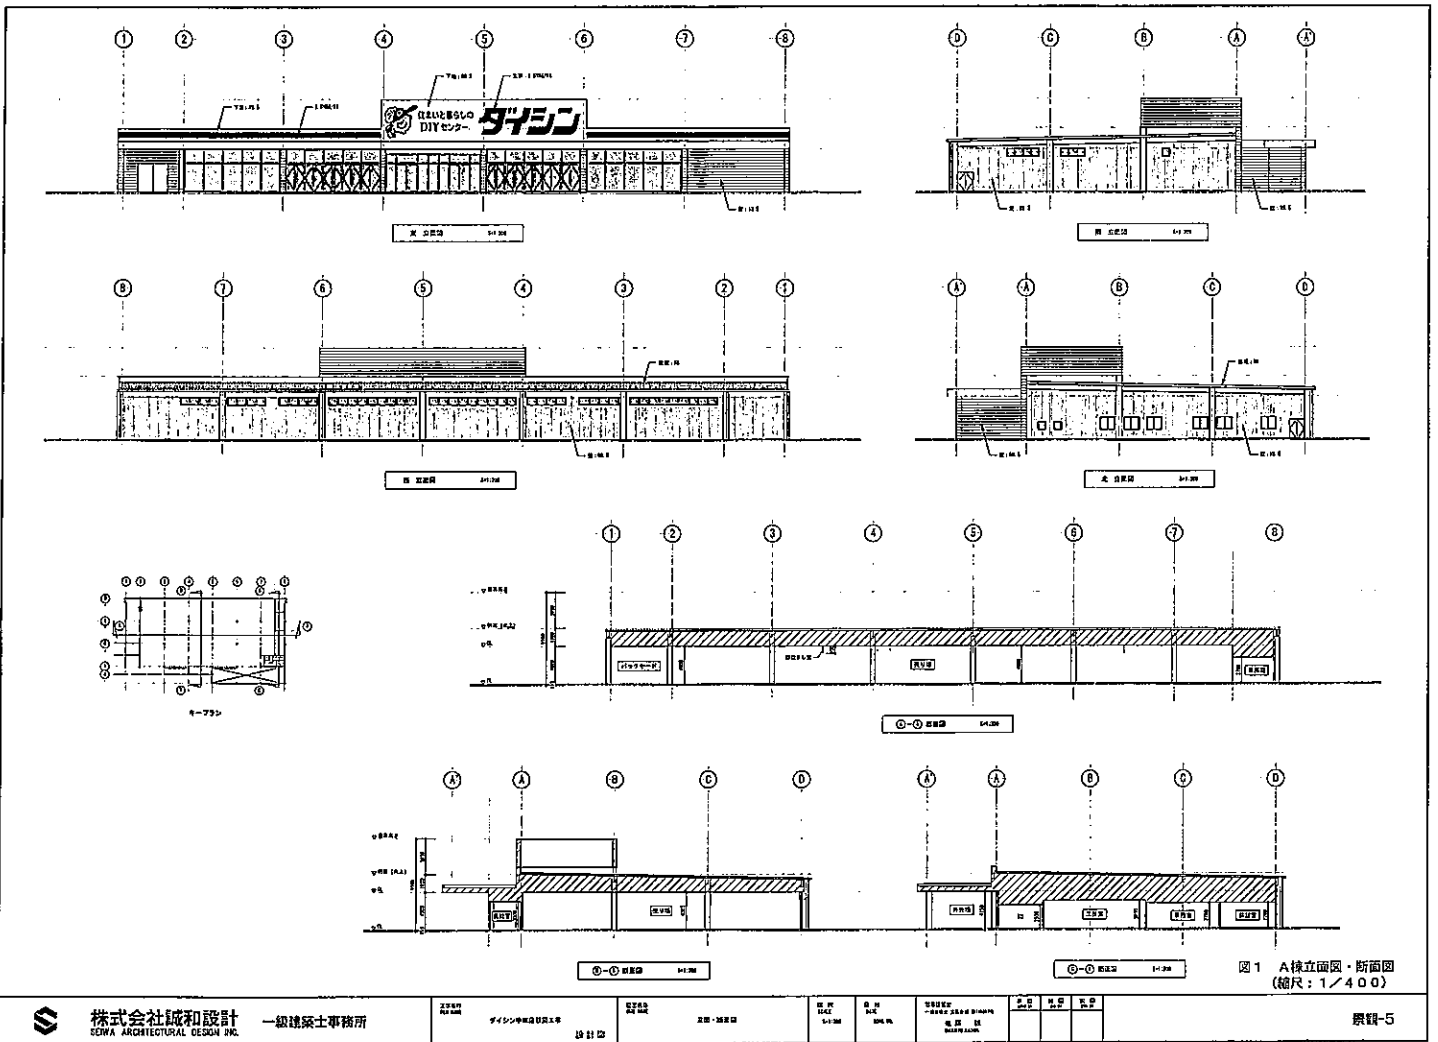

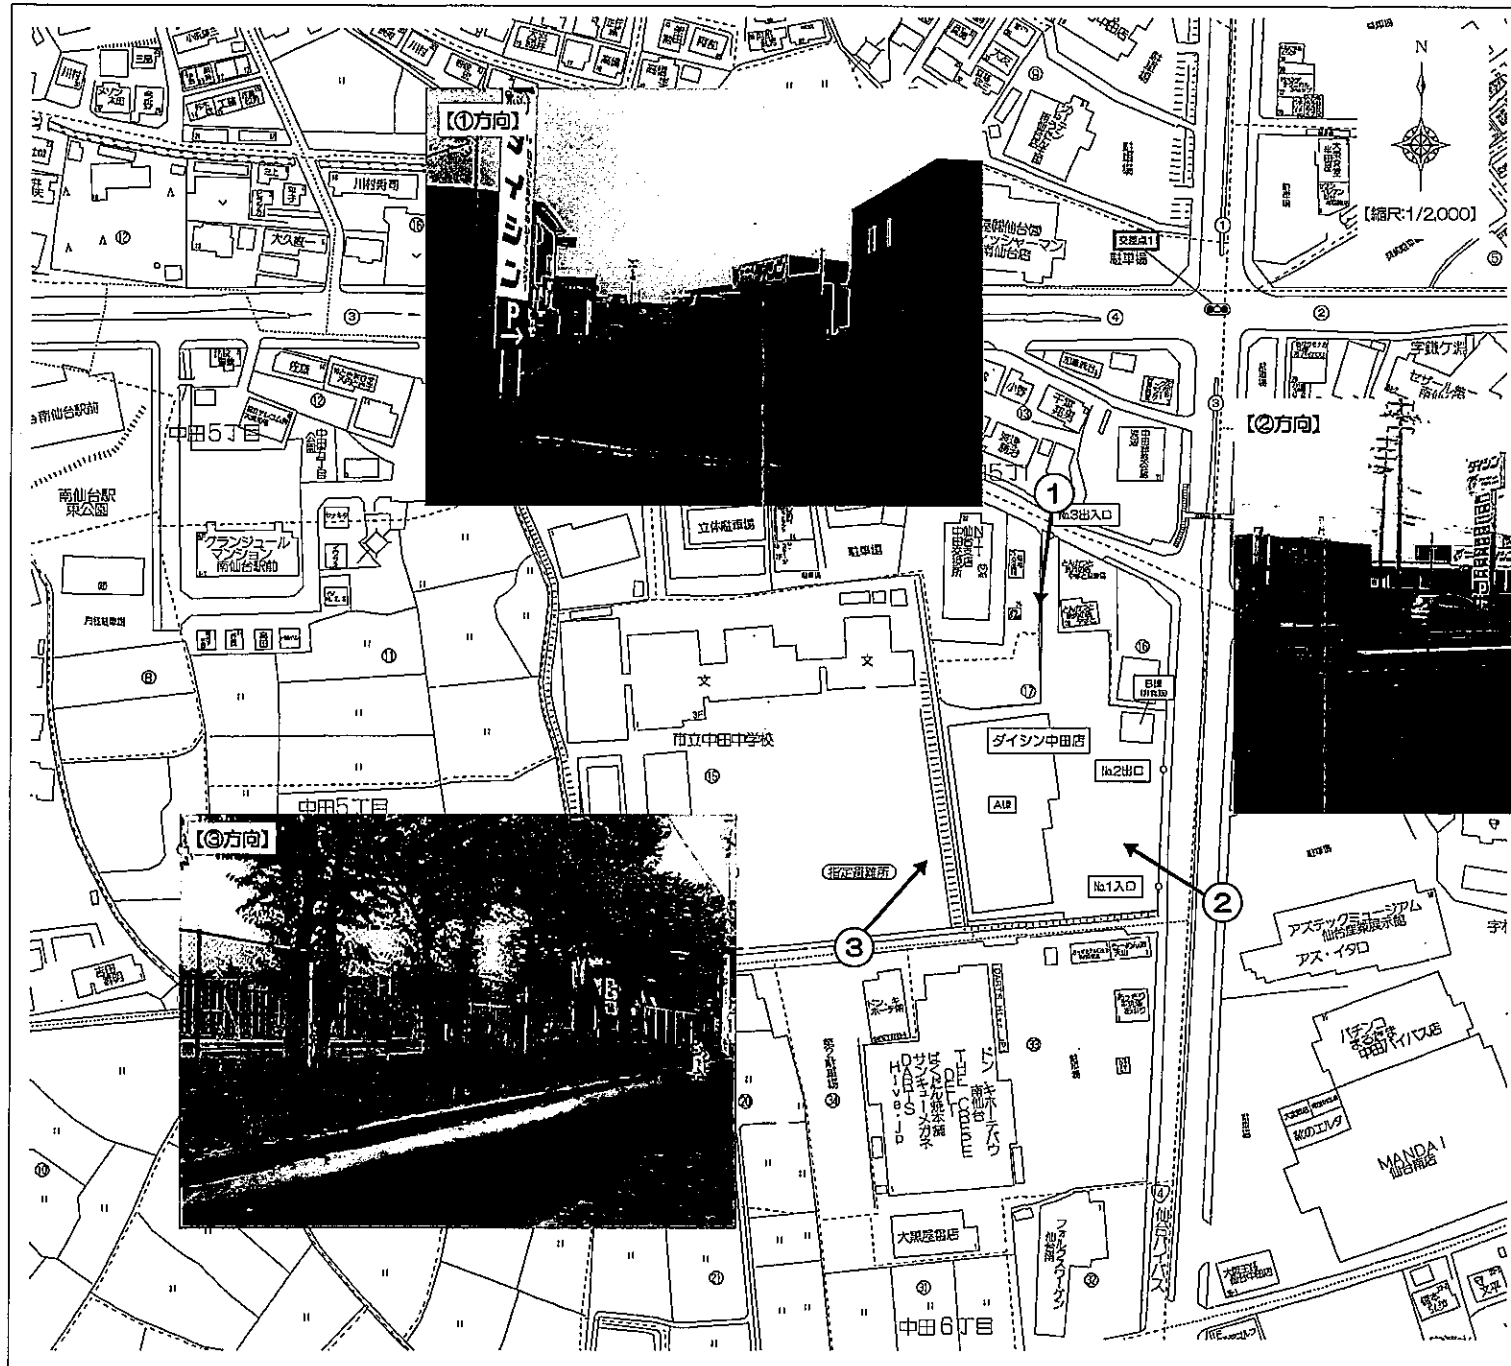


図3 周辺状況(立地後)

