


25

SCALE=1 : 30,000







別紙 来退店経路図(詳細)

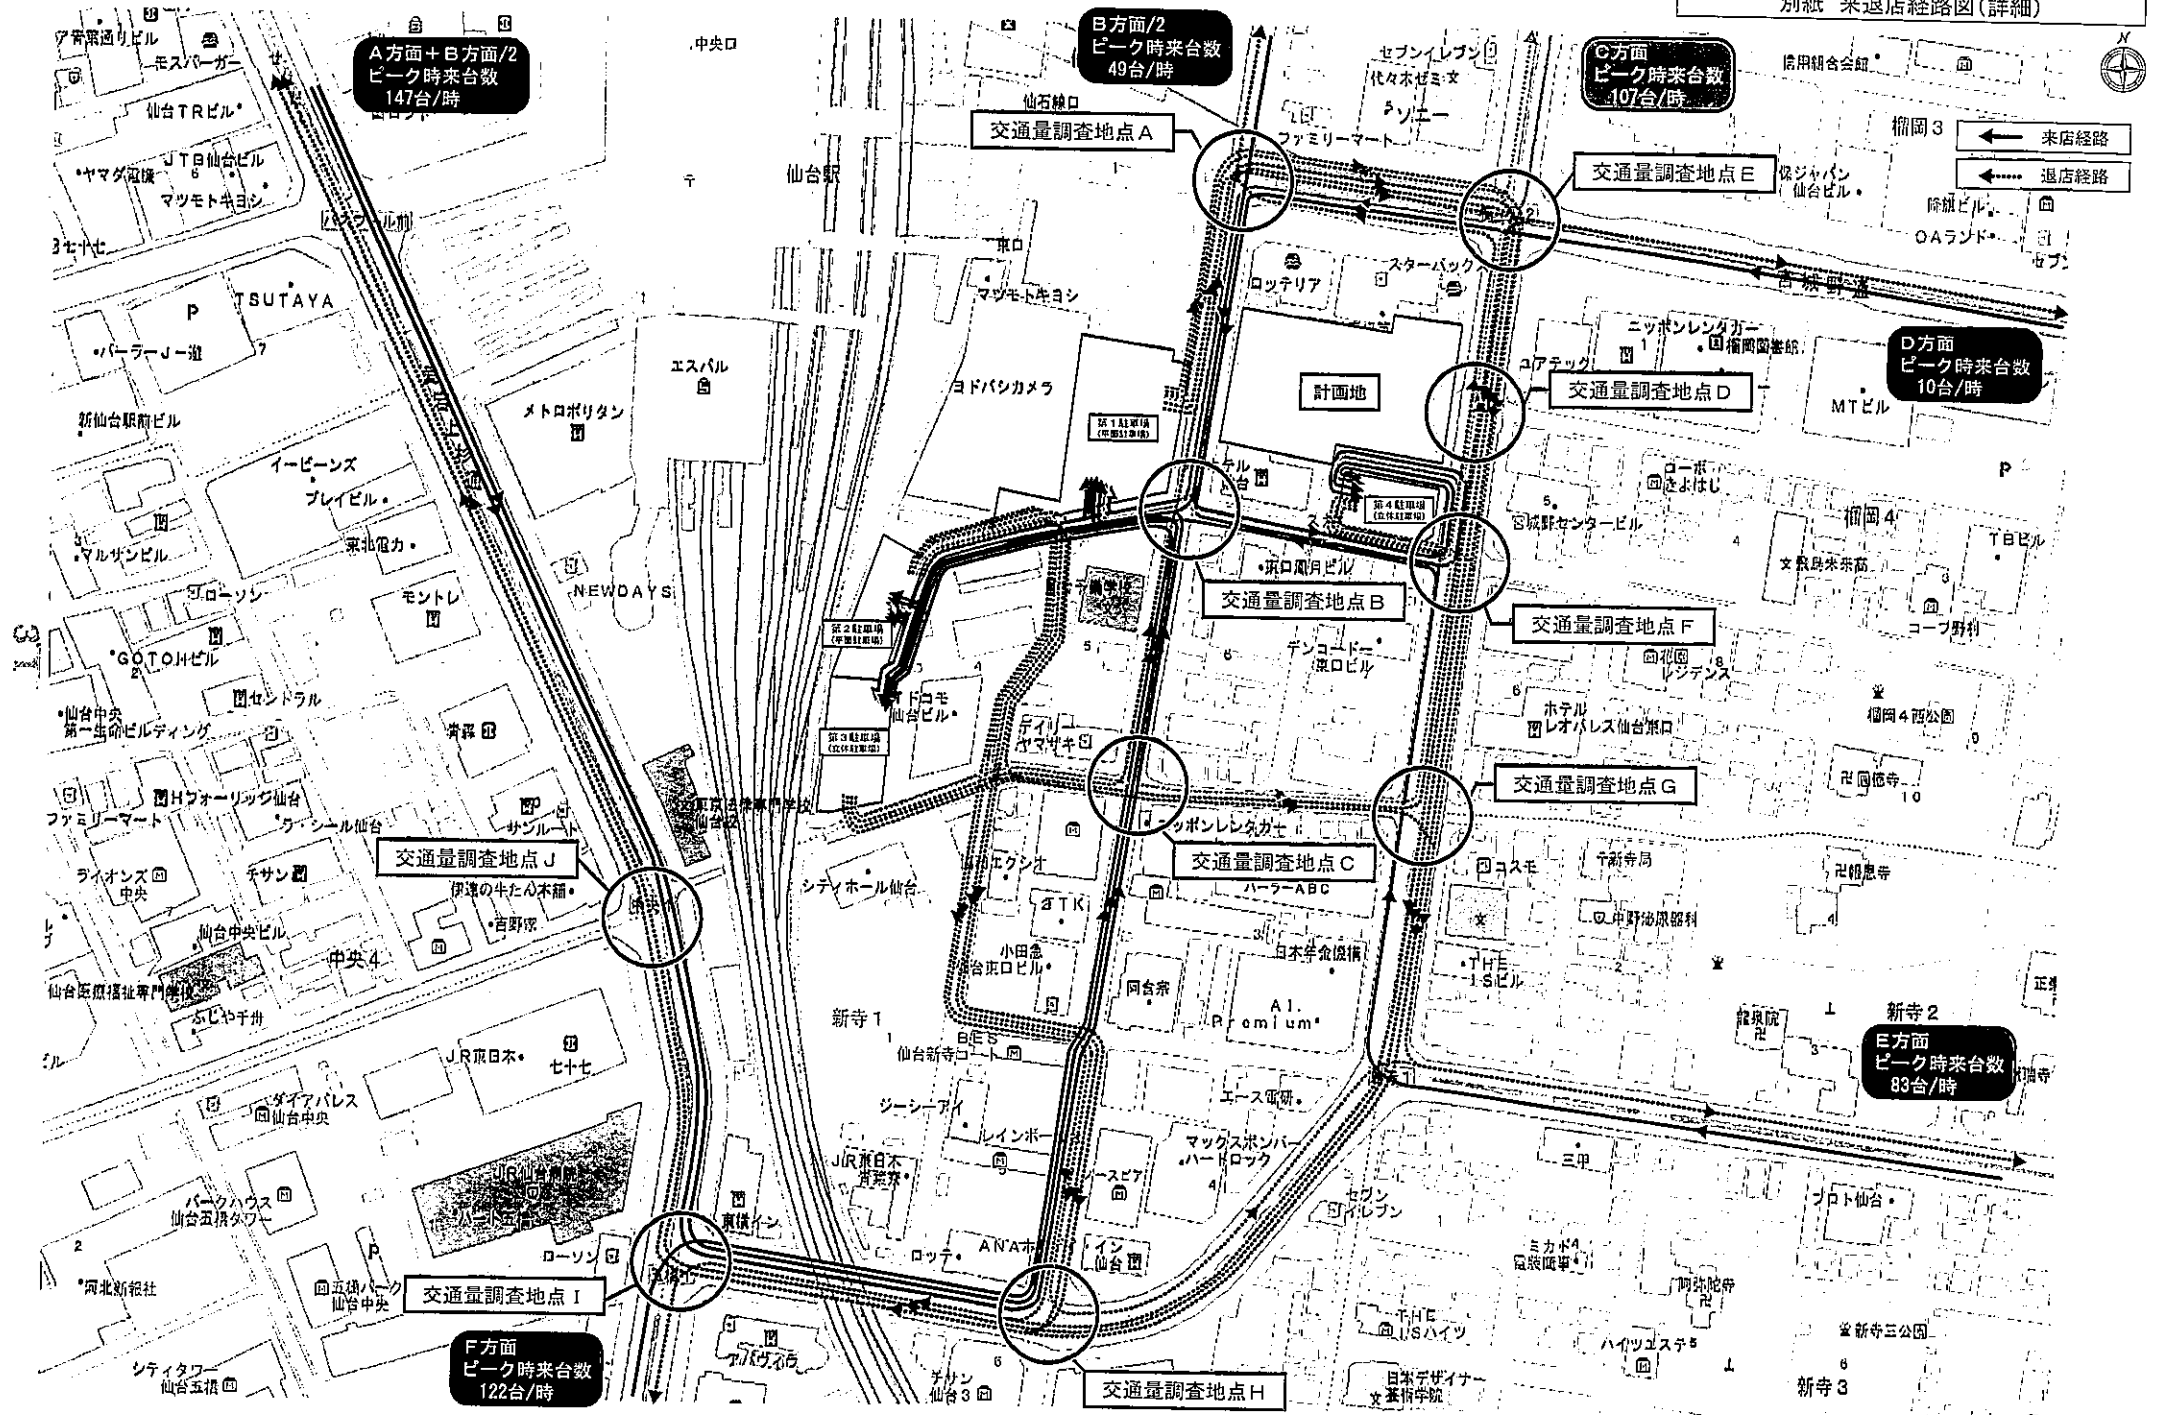


SCALE=1 : 2,500

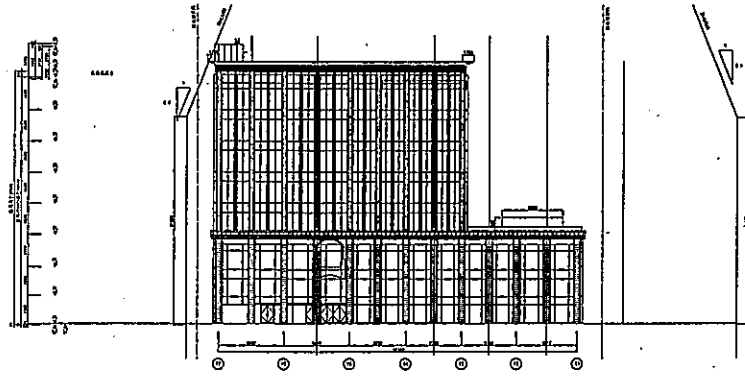


西側立面図

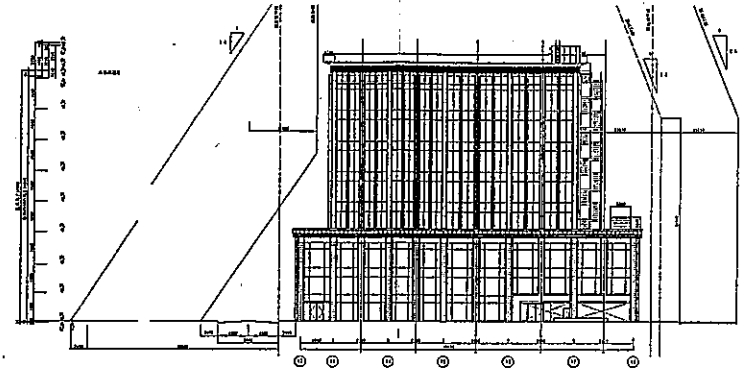





東側立面図

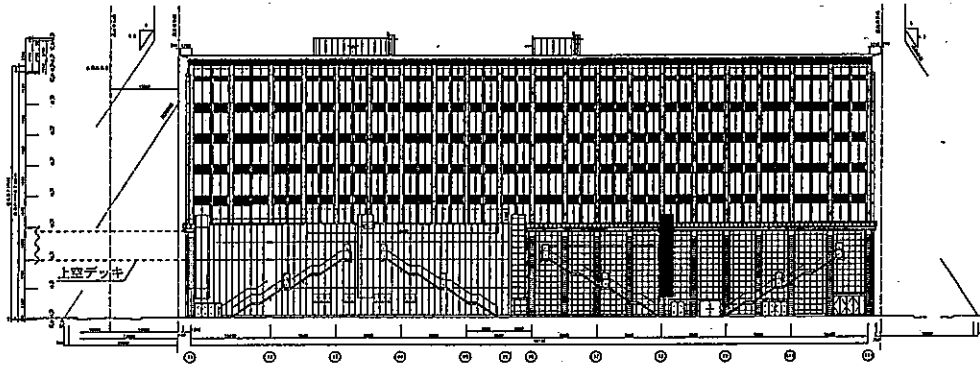

南側立面図

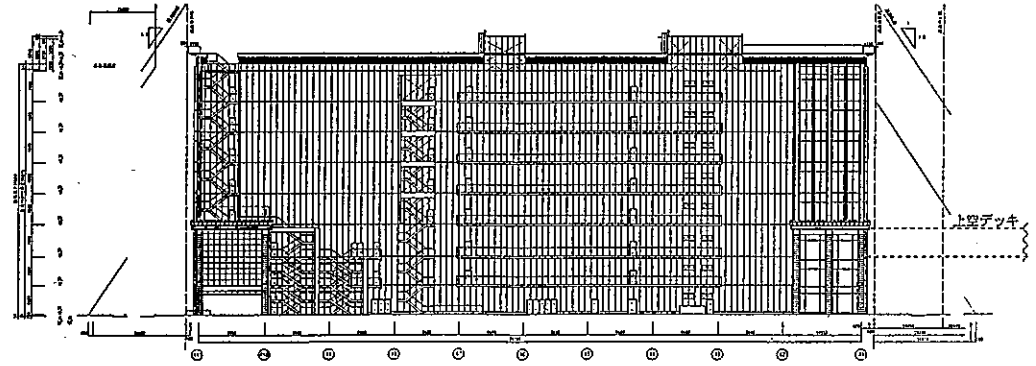

北側立面図

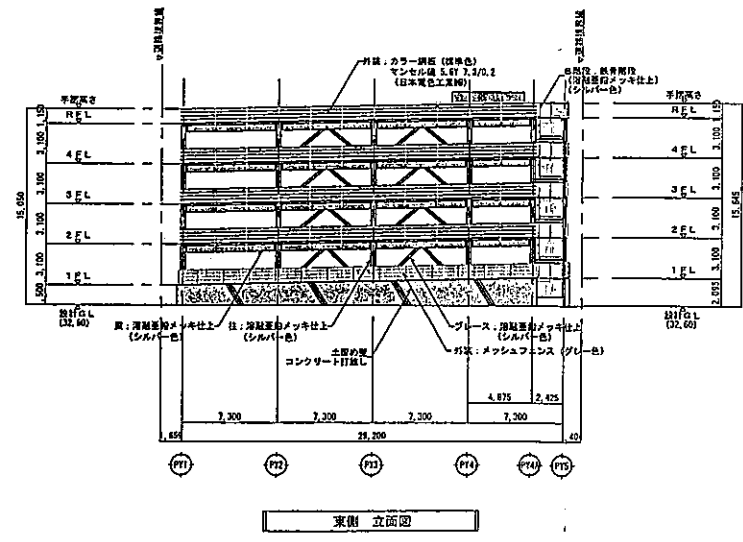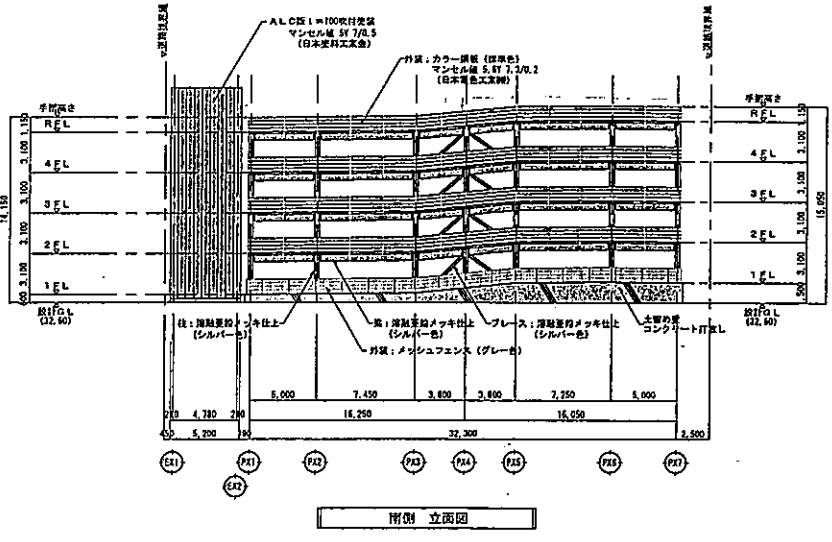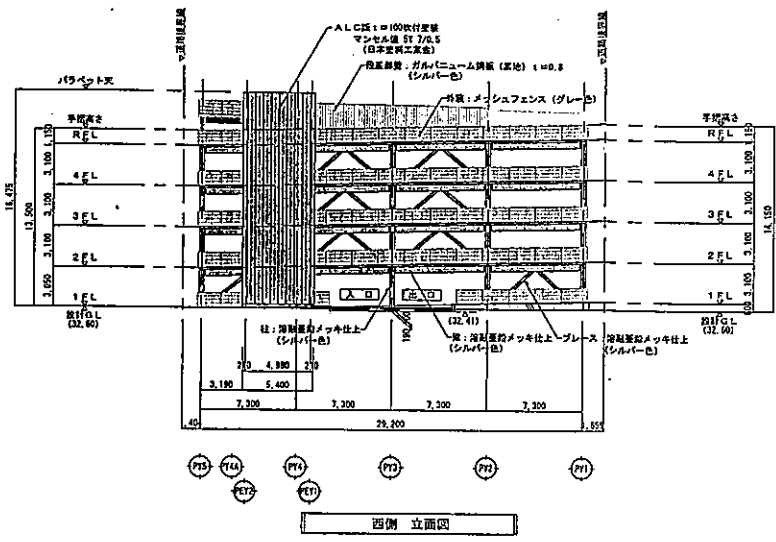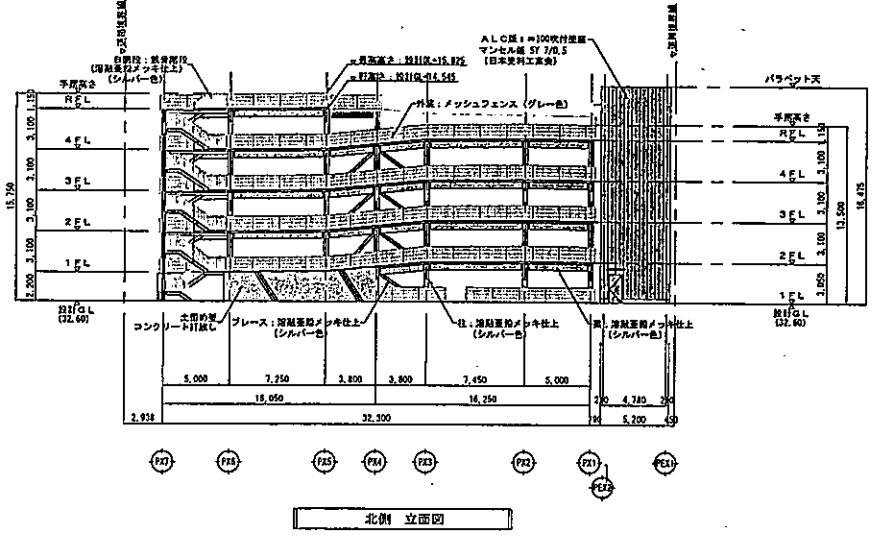

3  
3

設計者	
監理者	
設計者	
監理者	
図面作成日	2011.10.01

図面番号 01-27444-009

(股份) ヨドバシカメラ  
仙台第2ビル新築工事  
【契約図】

発行日 2011.10.01  
図面番号

立面図

